




ECLIPSE STANDARD HEIGHT (6'-8", 7'-0", 7'-6", 8'-0")

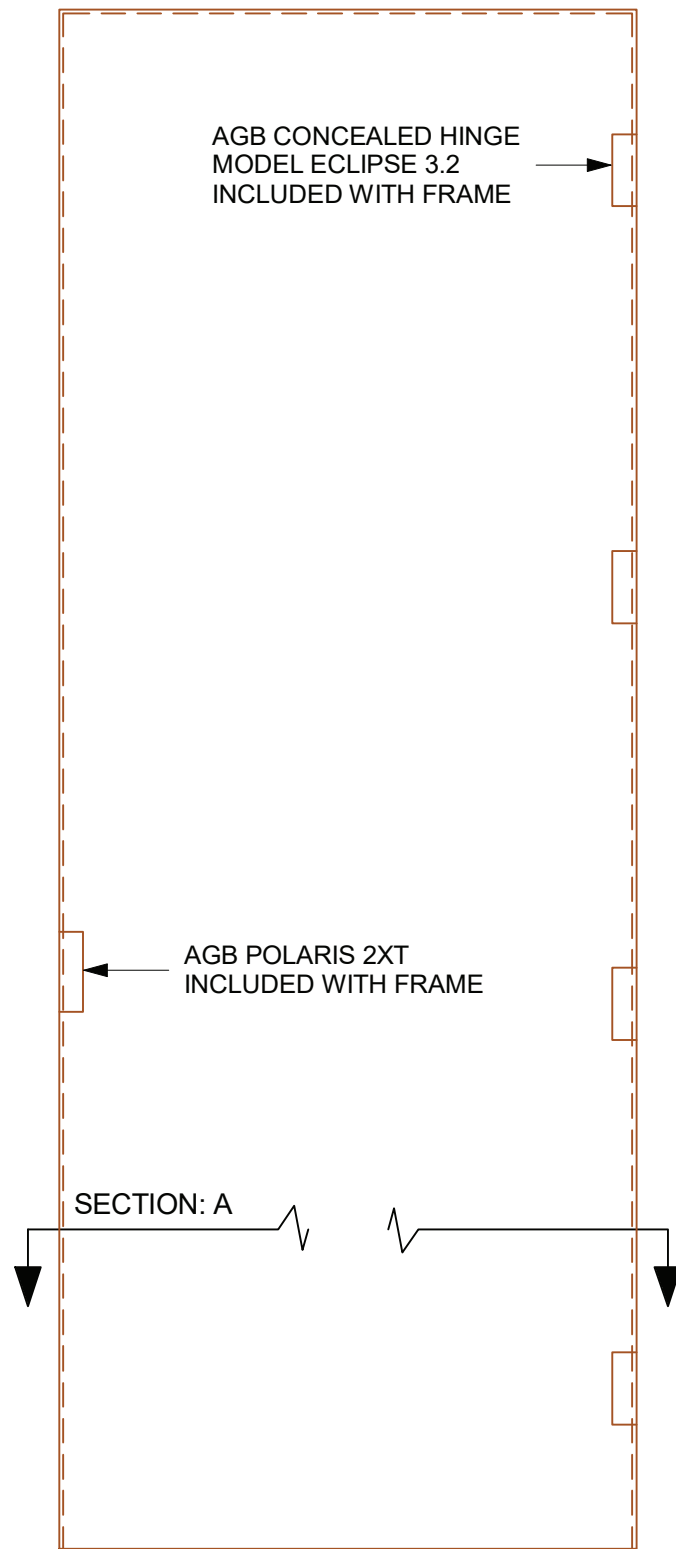

DOOR ELEVATION
SCALE: 1" = 1'-0"

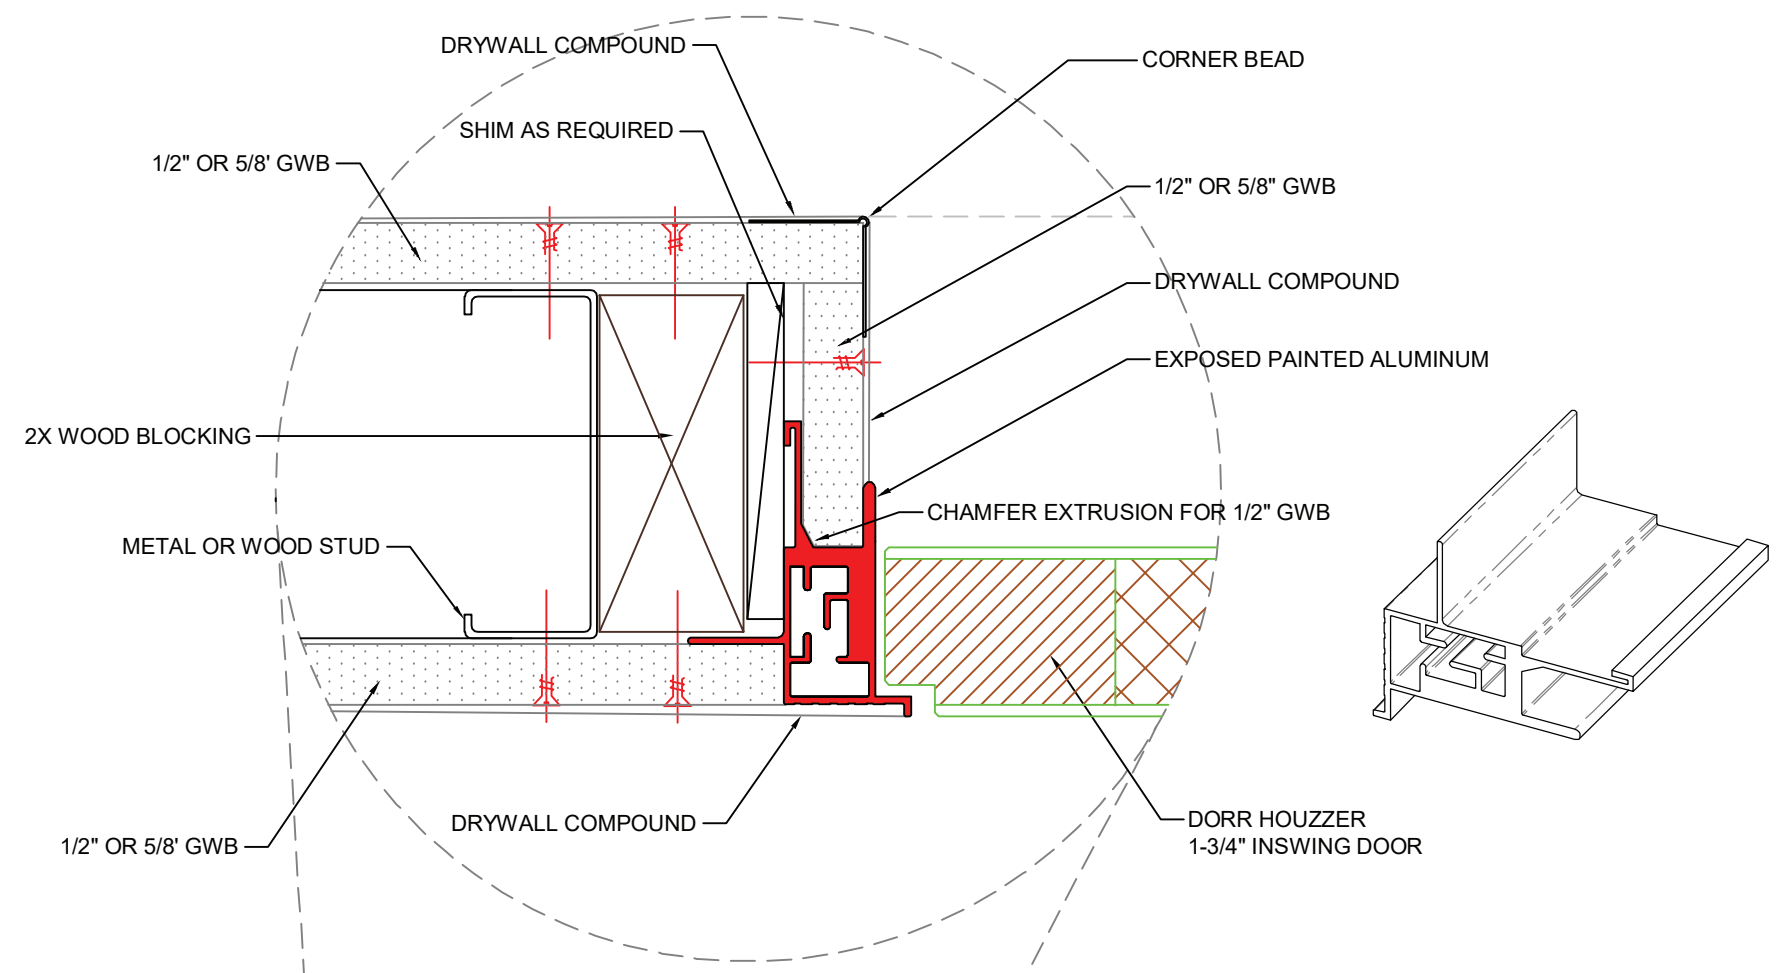

SECTION A: ECLIPSE - INSWING
SCALE: 6" = 1'-0"

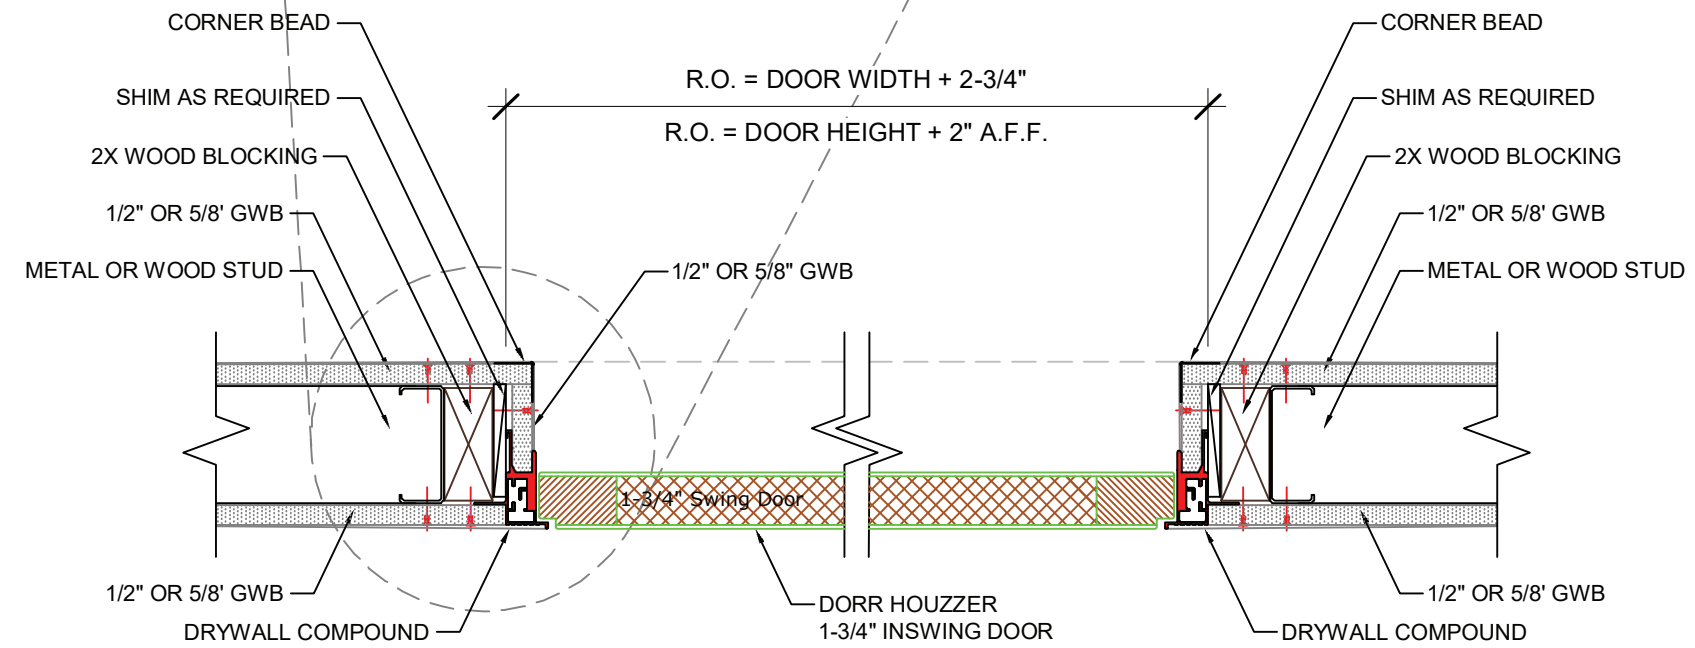

SECTION A: ECLIPSE - INSWING
SCALE: 2" = 1'-0"

Eclipse - Inswing

Copyright 2020 / Dorr Houzzer USA, LLC / All Rights Reserved

REV.	DATE	REASON	DATE/STATUS
0	1/08/2021	FOR PRODUCTION	

DRAWN BY:
Alain O.
20-068

SCALE: 1" = 1'-0"
DWG#

SK-01