



**ECLIPSE STANDARD HEIGHT  
(6'-8", 7'-0", 7'-6", 8'-0")**

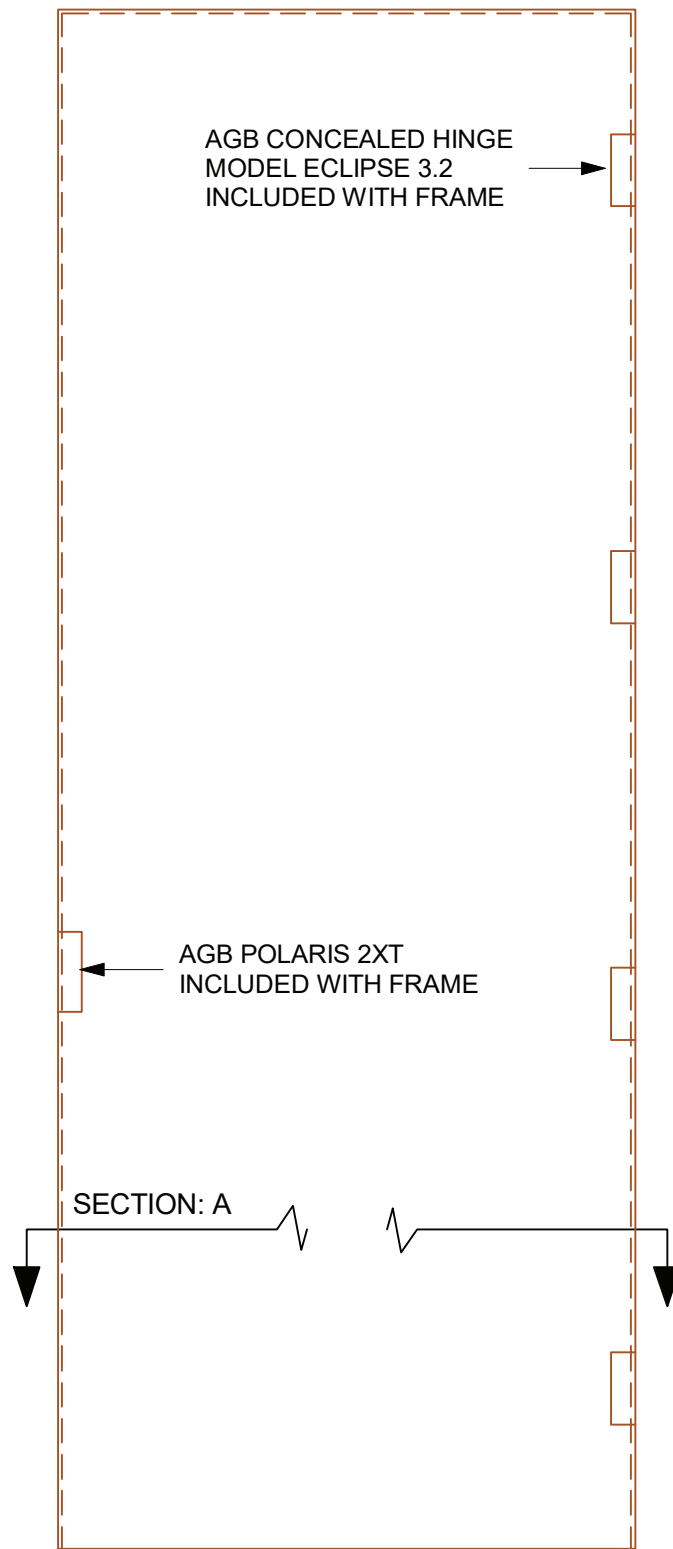


**DOOR ELEVATION**

SCALE: 1" = 1'-0"

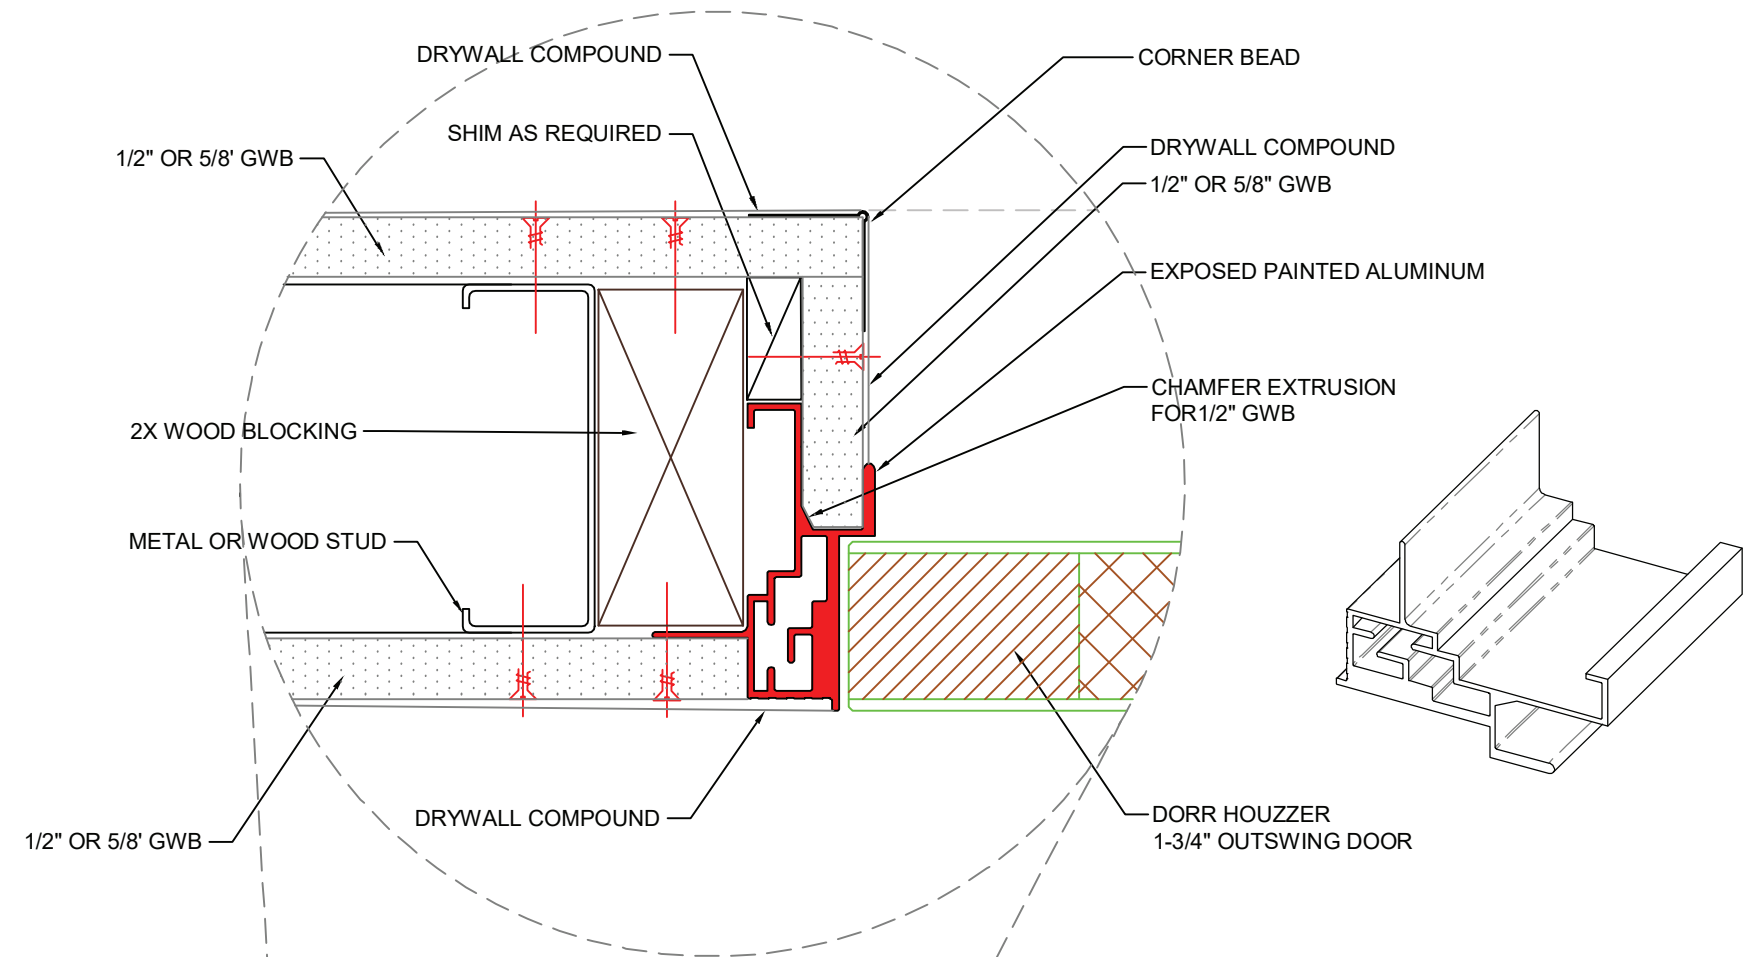

**SECTION A: ECLIPSE - OUTSWING**

SCALE: 6" = 1'-0"

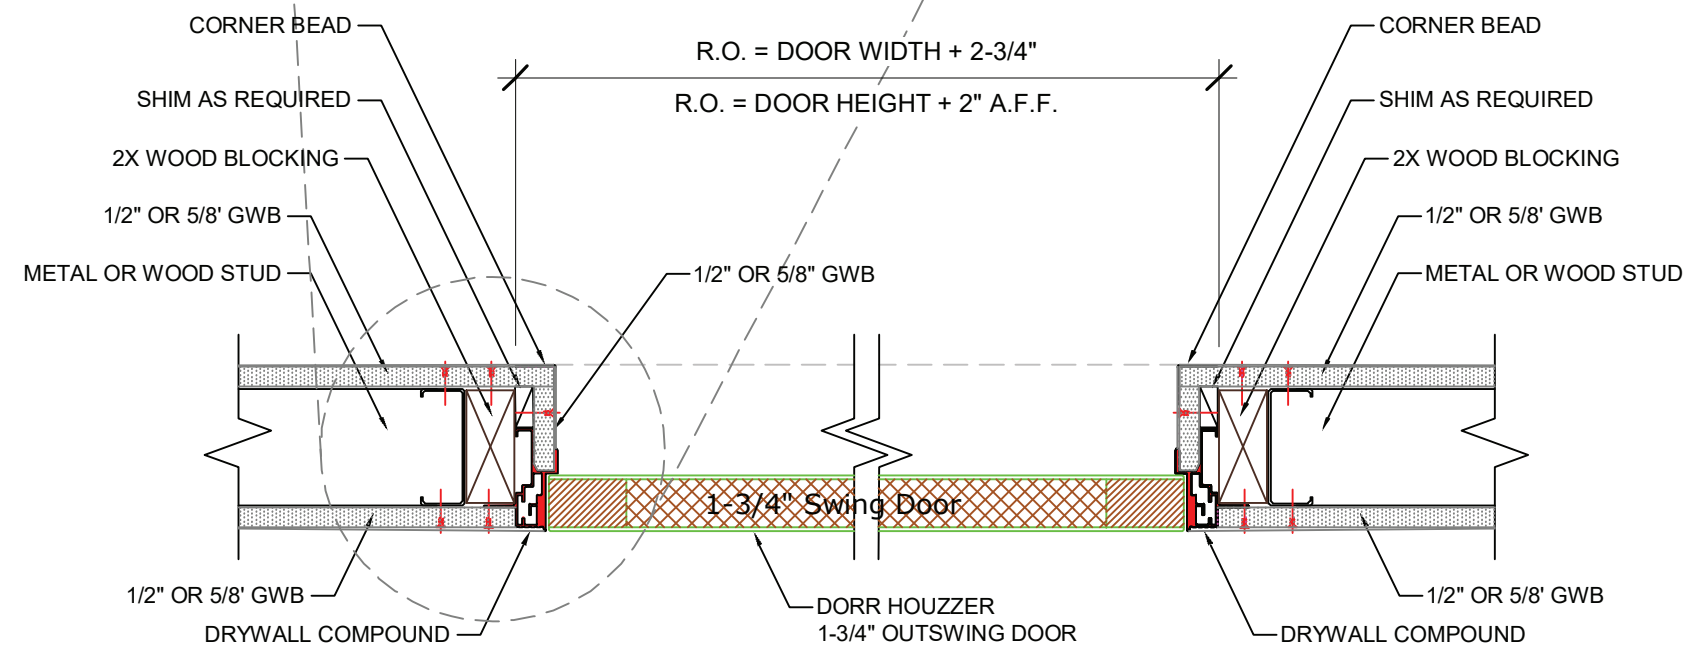

**SECTION A: ECLIPSE - OUTSWING**

SCALE: 2" = 1'-0"

**Eclipse - Outswing**

Copyright 2020 / Dorr Houzzer USA, LLC / All Rights Reserved

DRAWING RELEASE RECORD		DATE/STATUS
REV.	DATE	REASON
0	1/07/2021	FOR PRODUCTION

DRAWN BY:  
Alain O.  
20-069

SCALE: 1" = 1'-0"

DWG#

**SK-01**