



1 Section 1
3" = 1'-0"

2 3D View 1

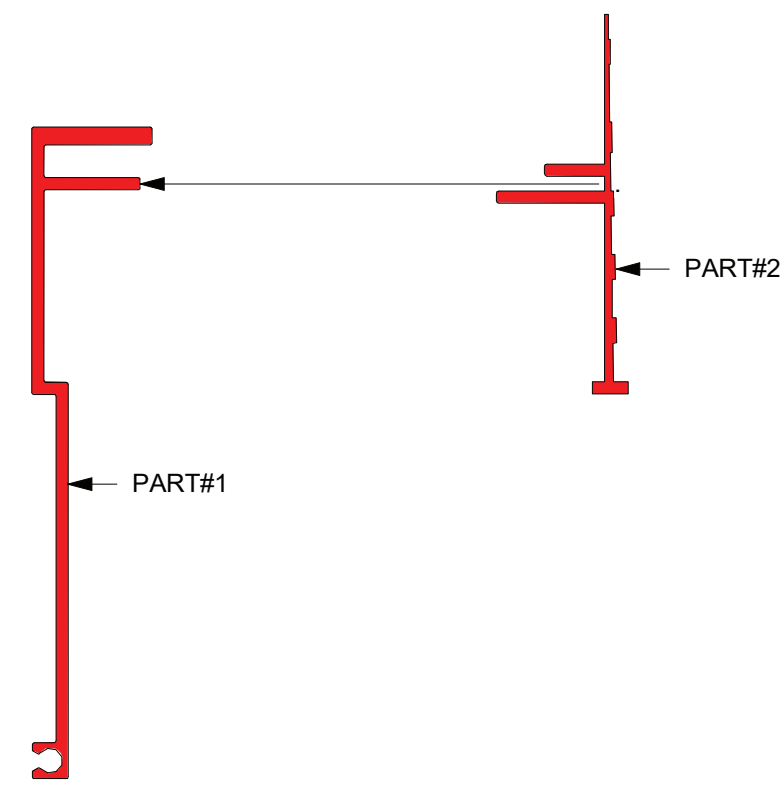

- METAL/WOOD STUD
- 5/8" GYPSUM WALL BOARD
- DRYWALL COMPOUND
- MLR-200 PART #2
- LED STRIP LIGHT (BY OTHERS)
- MLR-200 PART #1
- FINISHED FLOOR

3 MLR-200 PART#1 & 2 - PROFILES
12" = 1'-0"

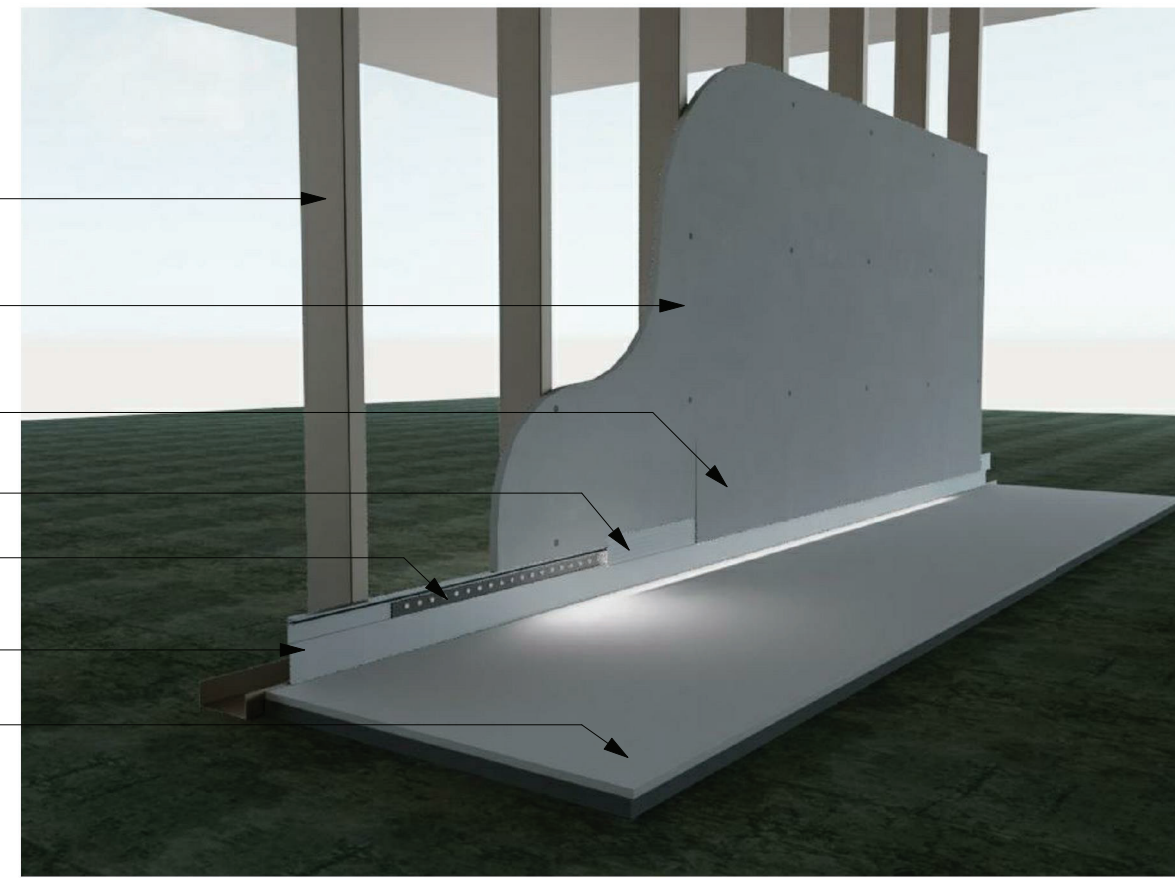

**Luminous Reveal
MLR-200**

Copyright 2020 / Dorr Houzzer USA, LLC / All Rights Reserved

DRAWING RELEASE RECORD		DATE/STATUS
REV.	DATE	REASON
0	1/07/2021	FOR PRODUCTION

DRAWN BY:
Alain O.
20-066

SCALE: As indicated

DWG#
SK-01